

ALTERNATIVE 3 - ROADWAY CROSS SECTION:

2 - 3.3 m (11') TRAFFIC LANES EACH DIRECTION
 1 - 1.5 m (5±) BIKE LANE EACH DIRECTION
 1 - 2.4 m (8±) PARKING LANE EACH DIRECTION
 1 - 1.7 m (5±) SIDEWALKS EACH DIRECTION
 (SEE SHEET 12 FOR TYPICAL X-SECTION - ALTERNATIVE 3)



REVISION #	DATE	DESCRIPTION AND SHEET NO.	APPROVED BY:	DATE

THE COUNTY OF PLACER OR ITS OFFICERS OR AGENTS SHALL NOT BE RESPONSIBLE FOR THE ACCURACY OR COMPLETENESS OF ELECTRONIC COPIES OF THIS PLAN SHEET.

PLAN SCALE: 1:500
 PROFILE SCALE: 1:500
 HORIZ: 1:500
 VERT: 1:50

DESIGNED: BRS
 DRAWN: BRS
 CHECKED: RTL
 RECORD DRAWING: BRS
 DATE: 12/01/06
 CONTRACT NO. 73108

COUNTY OF PLACER
 DEPARTMENT OF PUBLIC WORKS
KINGS BEACH COMMERCIAL CORE IMPROVEMENT PROJECT
 FEASIBILITY STUDY - ALTERNATIVE 3 - PLAN, PROFILE & STRIPING LAYOUT

SHEET NO. 11 OF 18

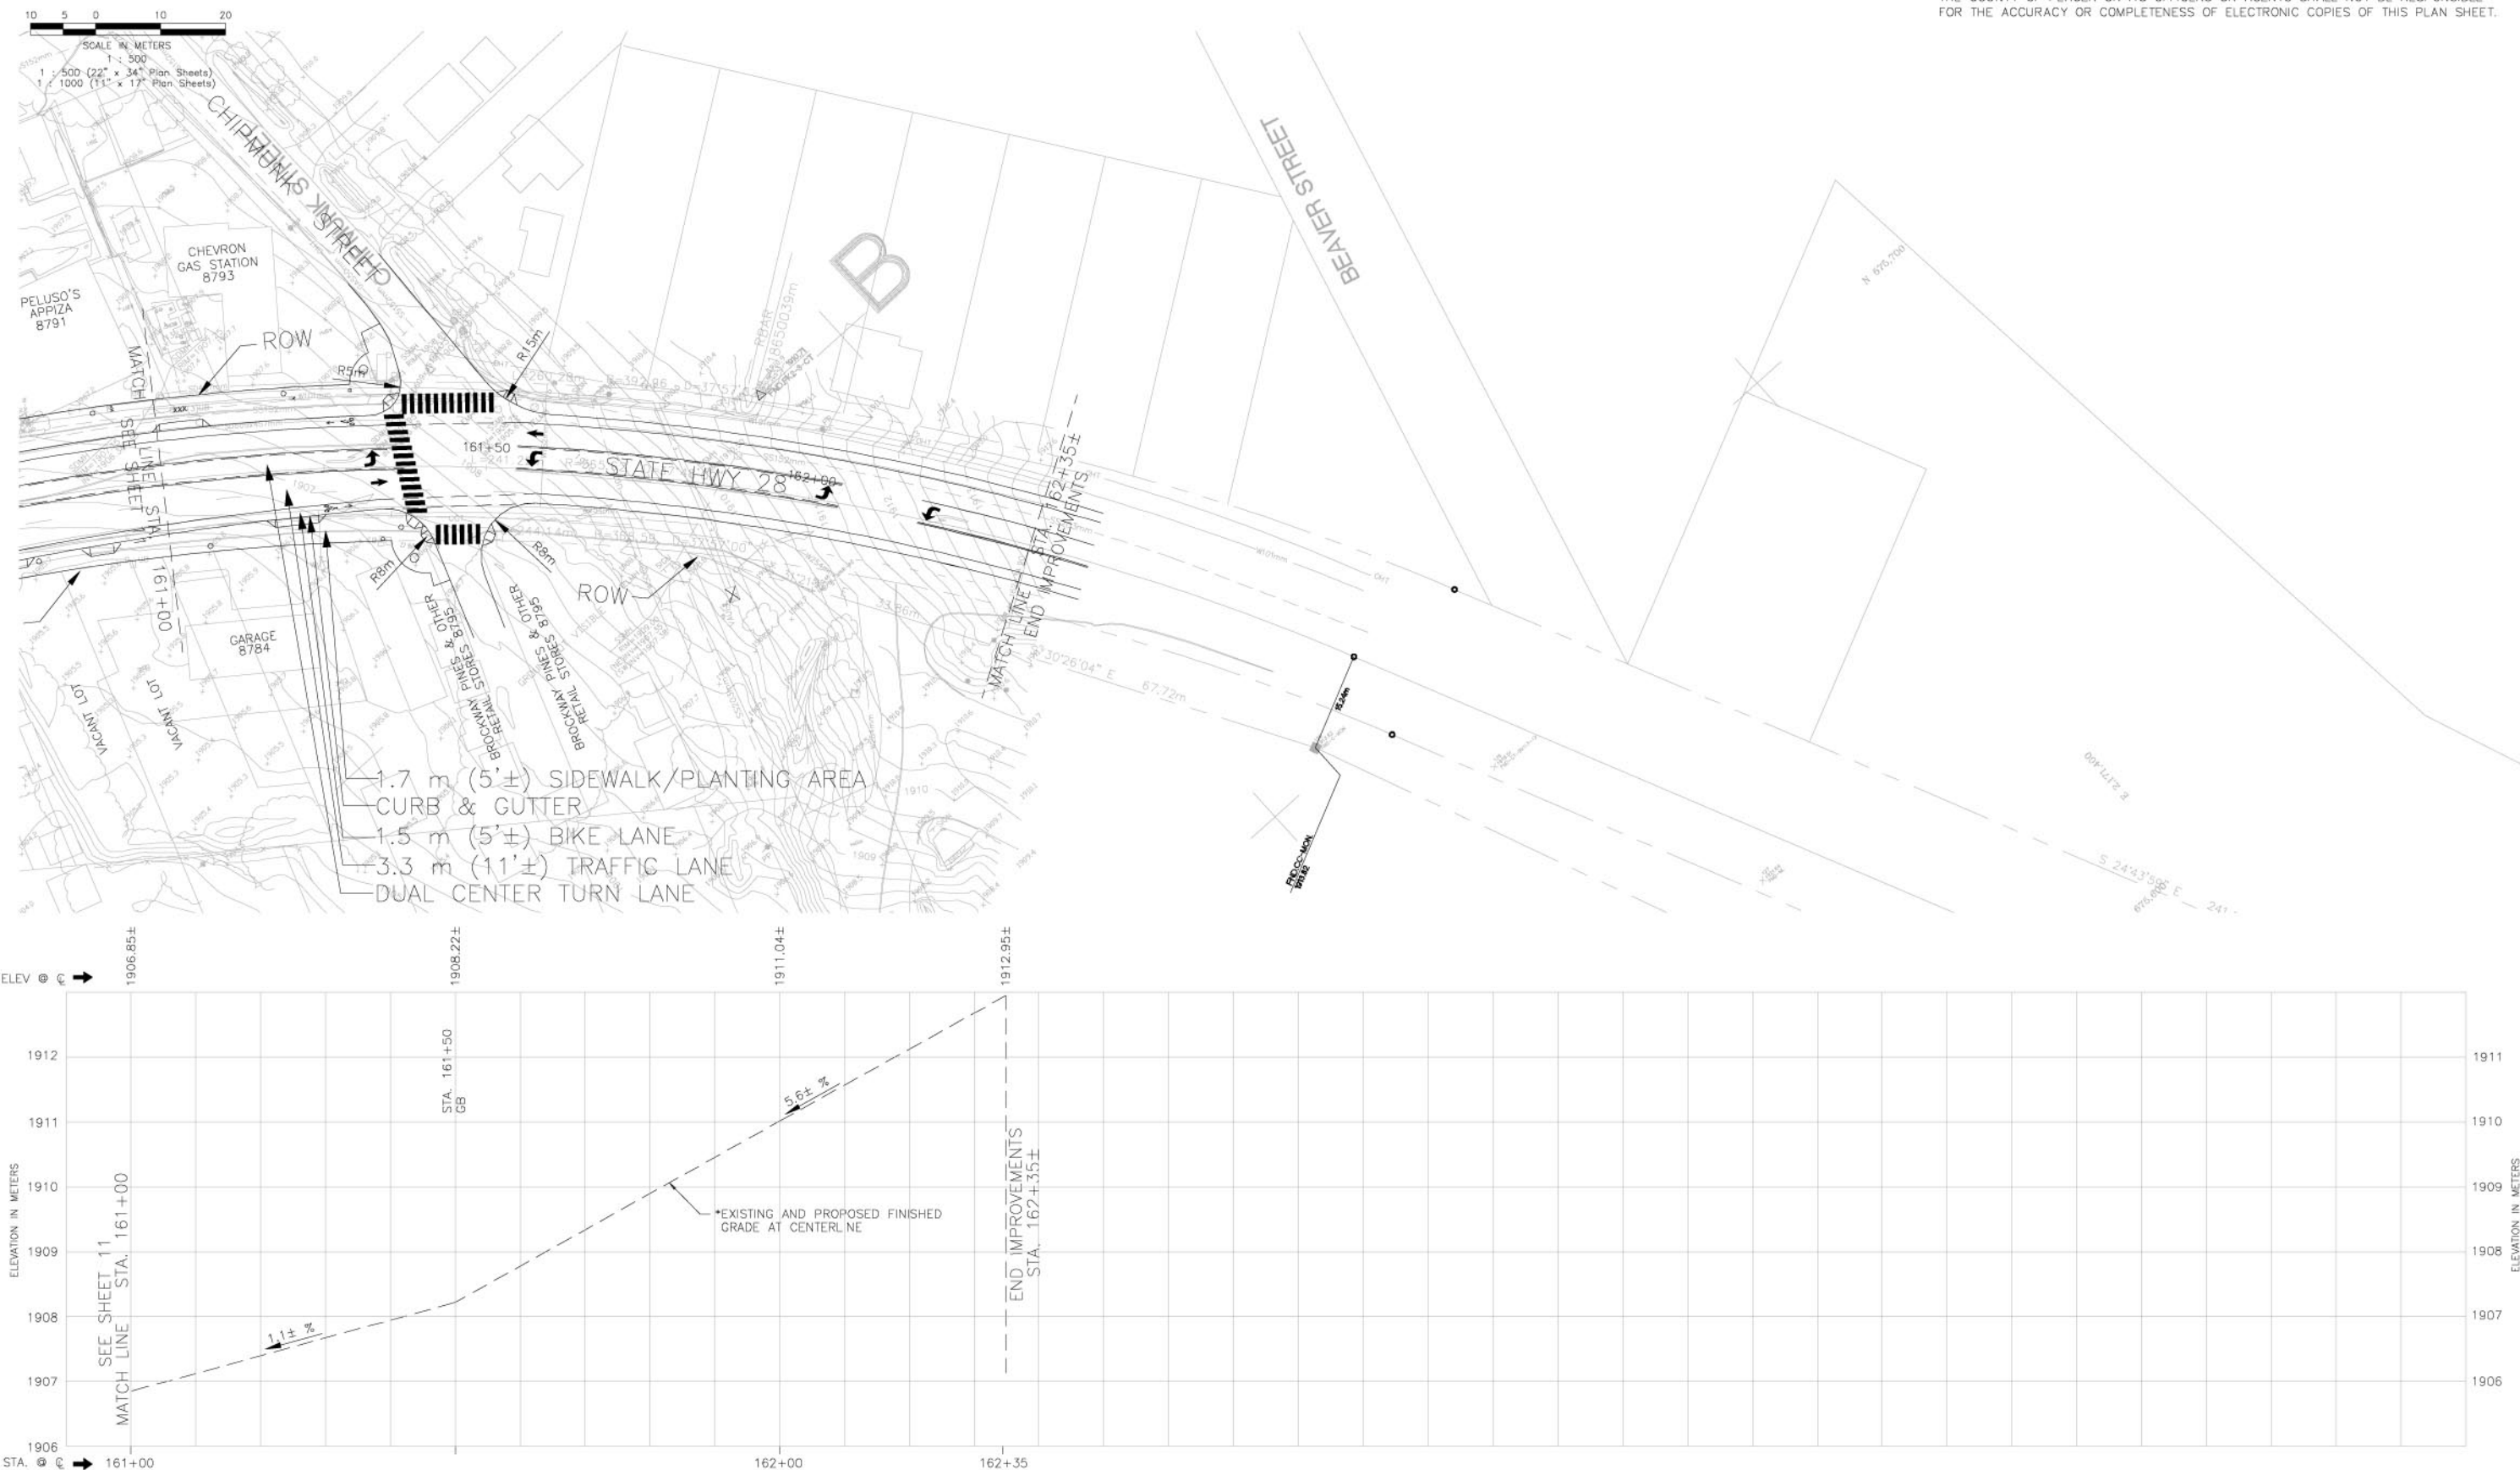


Figure 2-1